

ABV	DESCRIPTION
FHR	FIRE HOSE REEL
RS	ROLLER SHUTTER



1. THIS DESIGN IS THE PROPERTY OF GREY SPACE AND MAY NOT BE USED, COPIED, OR REPRODUCED WHOLLY OR IN PART, WITHOUT THE EXPRESS PERMISSION OF GREY SPACE. INFRINGEMENT IN ANY WAY MAY RESULT IN LEGAL ACTION.
 2. TYPICALLY CONSTRUCTION DRAWINGS CAN BE PRINTED IN BLACK & WHITE UNLESS NOTED OTHERWISE ON THE SHEET.
 3. THIS DRAWING MAY CONTAIN CONSULTANT DRAWING OVERLAYS FOR COORDINATION AND SHOULD BE CONSIDERED INFORMATION ONLY. REFER CONSULTANT DRAWINGS FOR MORE DETAIL.

Grey Space
Architecture+

Grey Space
exploreit@grey-space.com.au
+61 (07) 3102 4739
grey-space.com.au
ACN 605 504 763

CLIENT: MARJON CONSTRUCTIONS

Vacanti

SITE ADDRESS
4-10 Doig Street, Cleveland, QLD, 4163

0 2 4 6 8 10m
1:200

#	DATE	DESCRIPTION
B	09/07/21	PRELIMINARY
C	26/07/21	QFS UPDATE (COLUMNS/GRIDS)
D	19/08/21	CO-ORDINATION AS CLOUDED
E	10/09/21	SERVICES OVERLAY AND AS CLOUDED
F	07/10/21	CONDITIONED WORKS
G	25/11/21	QS ISSUE
H	25/02/22	FOR TENDER
I	26/08/22	ISSUE FOR CO-ORDINATION
O	31/08/22	BUILDING APPLICATION

PROJECT
VACANTI MIXED USE DEVELOPMENT
PROJECT, CLEVELAND

TITLE
GENERAL ARRANGEMENT PLAN -
BASEMENT
SCALE @ A1
1:200
DRAWING No.
160057-WD-0202_0
DATE
31/08/22

FOR INFORMATION ONLY
REFER 1:100 SERIES FLOOR PLANS FOR CONSTRUCTION INFORMATION

WHILE NOT REQUIRED THIS DRAWING
MAY BE PRINTED IN COLOUR

FOR CONSTRUCTION

ABV	DESCRIPTION
FH	FIRE HYDRANT
FHR	FIRE HOSE REEL
KR	KERB RAMP
SPH	SERVICE SPACIAL HYDRAULIC
SPM	SERVICE SPACIAL MECHANICAL

- COMMON
- FACILITIES
- LIFTS
- OPERATIONAL
- RETAIL
- STAIRS
- STUDIO
- SUPERMARKET

1. THIS DESIGN IS THE PROPERTY OF GREY SPACE AND MAY NOT BE USED, COPIED, OR REPRODUCED WHOLLY OR IN PART, WITHOUT THE EXPRESS PERMISSION OF GREY SPACE. INFRINGEMENT IN ANY WAY MAY RESULT IN LEGAL ACTION.
 2. TYPICALLY CONSTRUCTION DRAWINGS CAN BE PRINTED IN BLACK & WHITE UNLESS NOTED OTHERWISE ON THE SHEET.
 3. THIS DRAWING MAY CONTAIN CONSULTANT DRAWING OVERLAYS FOR COORDINATION AND SHOULD BE CONSIDERED INFORMATION ONLY. REFER CONSULTANT DRAWINGS FOR MORE DETAIL.




Grey Space
Architecture+

Grey Space
exploireit@grey-space.com.au
+61 (07) 3102 4739
grey-space.com.au
ACN 605 504 763

CLIENT: MARION CONSTRUCTIONS



SITE ADDRESS
4-10 Doig Street, Cleveland, QLD, 4163



#	DATE	DESCRIPTION
E	10/09/21	SERVICES OVERLAY AND AS CLOUDED
F	07/10/21	CONDITIONED WORKS
G	25/11/21	QS ISSUE
H	02/02/22	AS CLOUDED
I	25/02/22	FOR TENDER
J	25/03/22	CLIENT & CO-ORDINATION AMENDMENTS AS CLOUDED
K	26/08/22	ISSUE FOR CO-ORDINATION
O	31/08/22	BUILDING APPLICATION

PROJECT
VACENTI MIXED USE DEVELOPMENT
PROJECT, CLEVELAND

TITLE
GENERAL ARRANGEMENT PLAN - GROUND
(RETAIL)
SCALE @ A1
1:200
DRAWING No.
160057-WD-0203_0
DATE
31/08/22


FOR CONSTRUCTION

FOR INFORMATION ONLY
REFER 1:100 SERIES FLOOR PLANS FOR CONSTRUCTION INFORMATION

WHILE NOT REQUIRED THIS DRAWING
MAY BE PRINTED IN COLOUR

C:\new\locat\160057-ARCH-BUILD-01_1\img\NERS.rvt
31/08/2022 8:32:44 AM

REFER DRAWING 1201 & 1202 FOR DETAILED RESIDENT ROOM PLANS

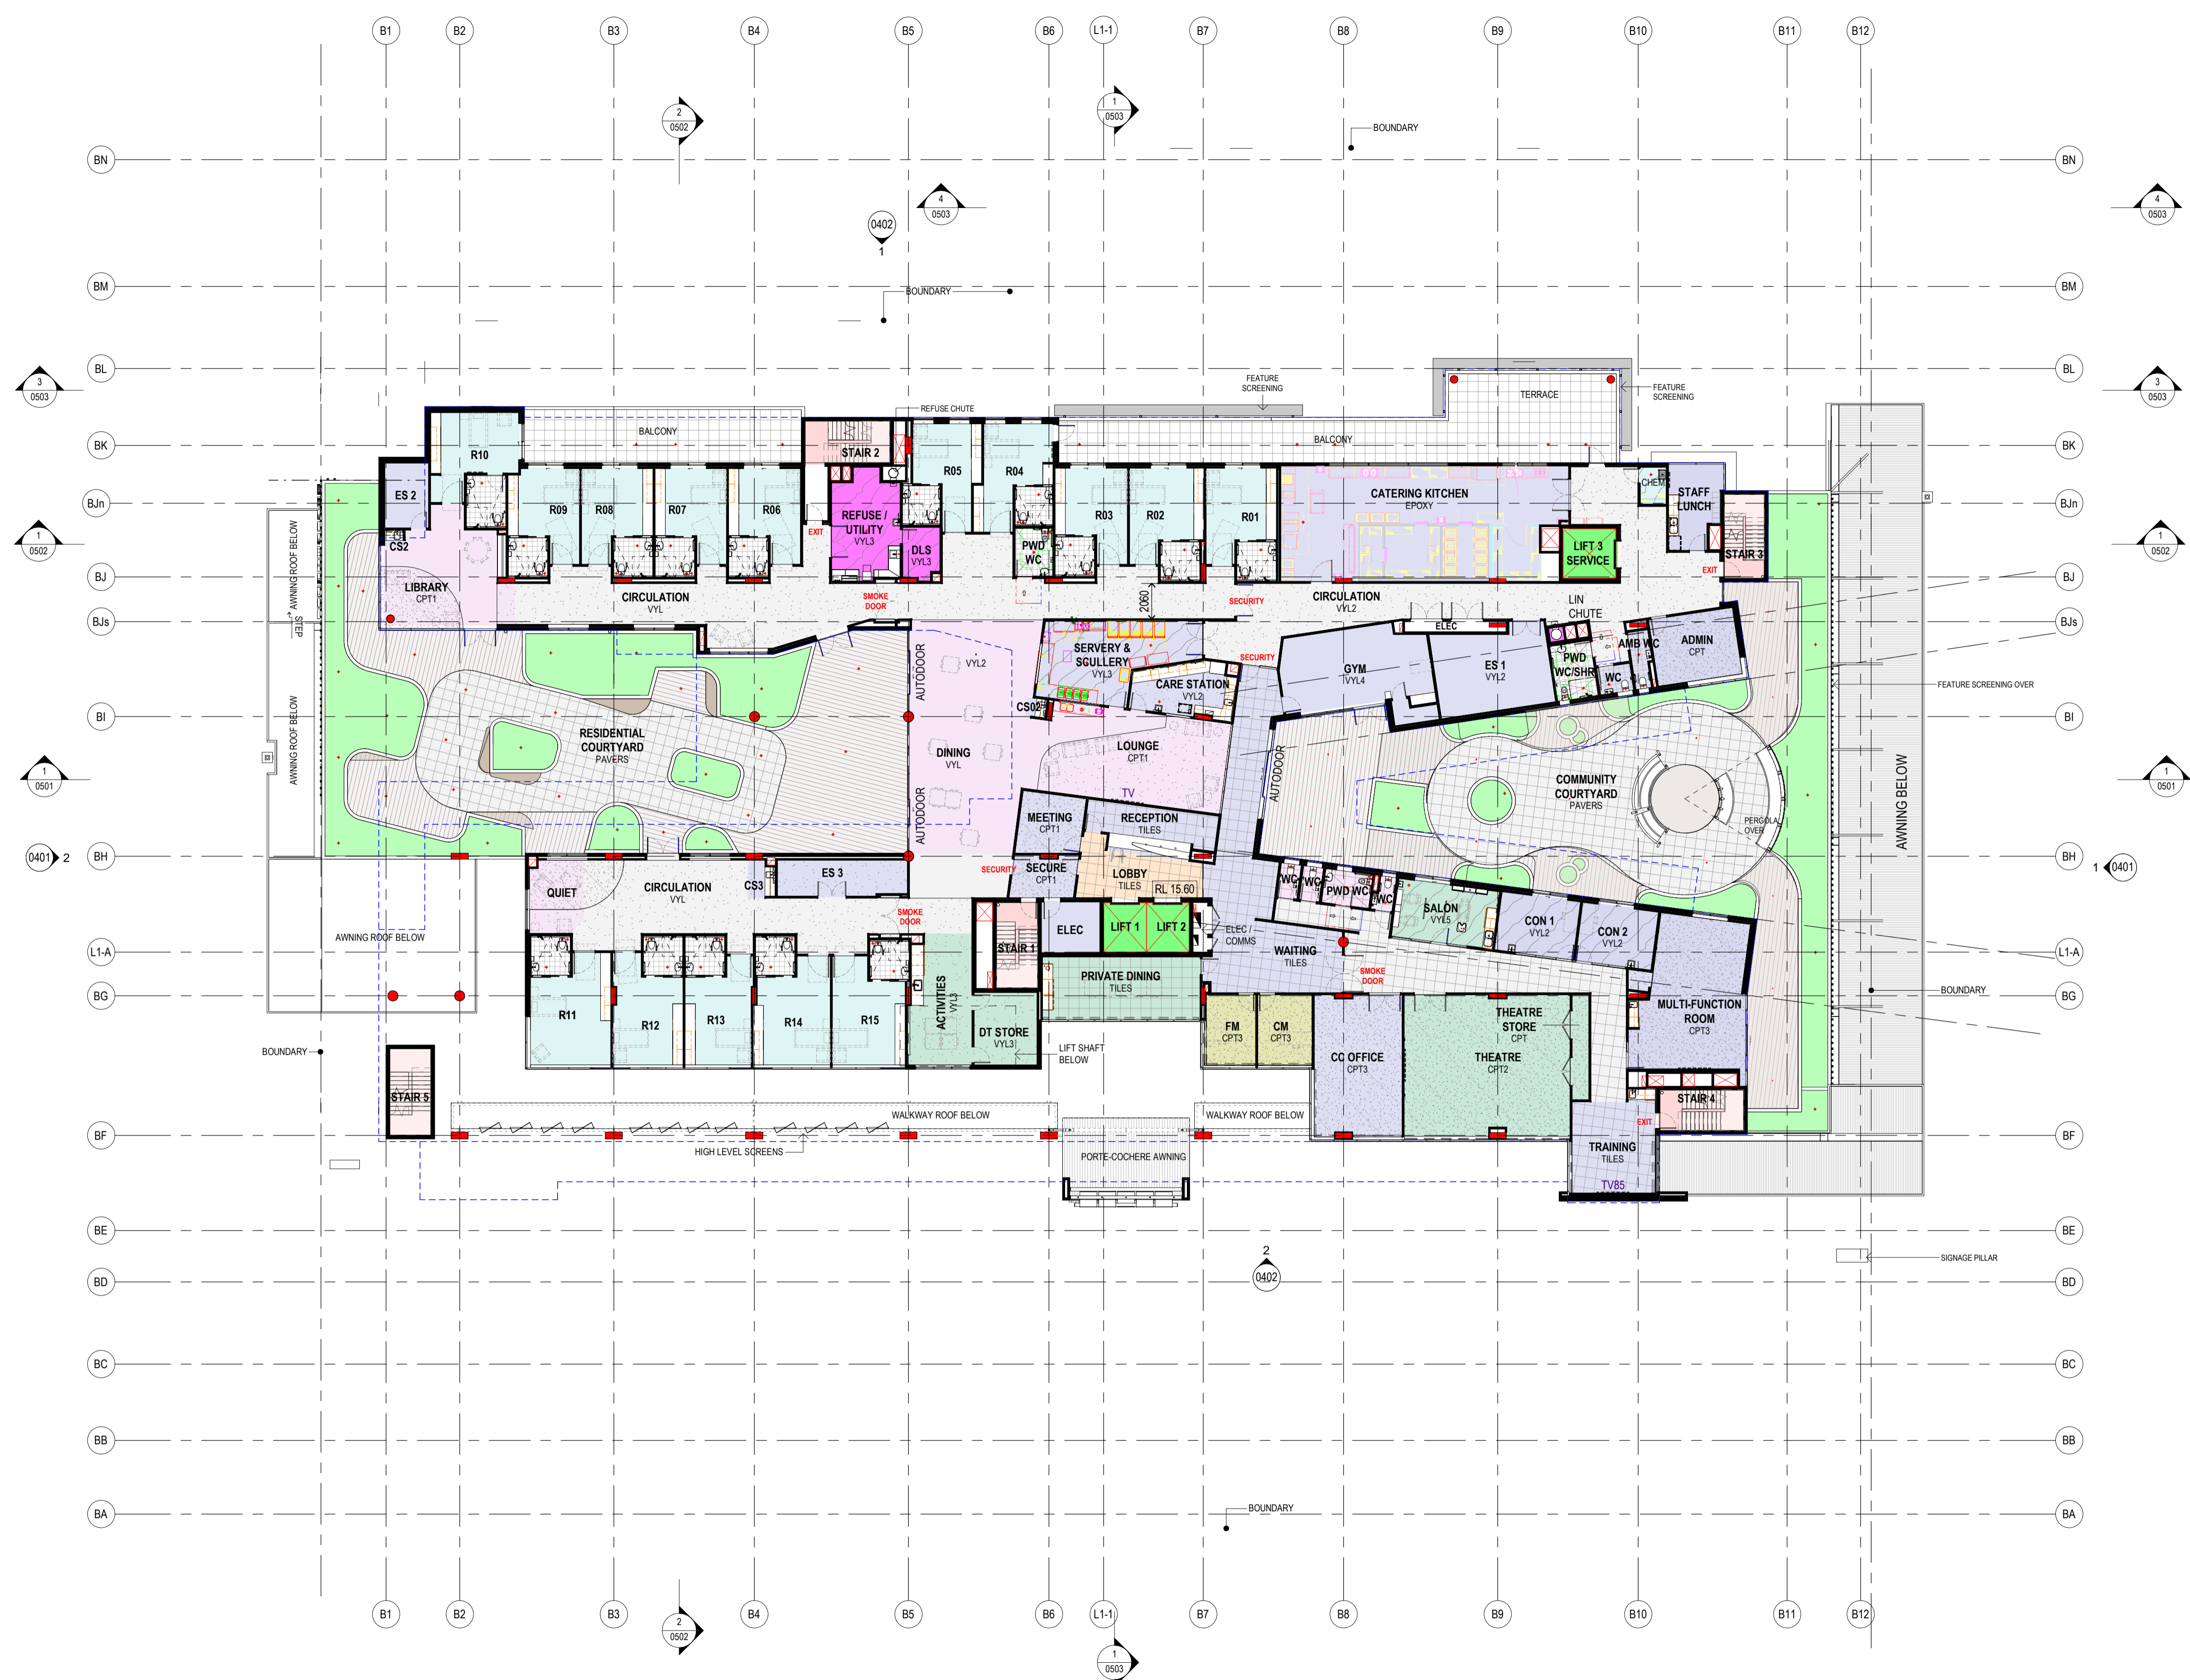

- ADMIN
- COMMON
- CONSULT
- FACILITIES
- LIFTS
- LOBBY
- OPERATIONAL
- REFUSE / UTILITY
- RESIDENT
- STAIRS
- STUDIO

1. THIS DESIGN IS THE PROPERTY OF GREY SPACE AND MAY NOT BE USED, COPIED, OR REPRODUCED WHOLLY OR IN PART, WITHOUT THE EXPRESS PERMISSION OF GREY SPACE. INFRINGEMENT IN ANY WAY MAY RESULT IN LEGAL ACTION.
 2. TYPICALLY CONSTRUCTION DRAWINGS CAN BE PRINTED IN BLACK & WHITE UNLESS NOTED OTHERWISE ON THE SHEET.
 3. THIS DRAWING MAY CONTAIN CONSULTANT DRAWING OVERLAYS FOR COORDINATION AND SHOULD BE CONSIDERED INFORMATION ONLY. REFER CONSULTANT DRAWINGS FOR MORE DETAIL.

Grey Space
Architecture+

Grey Space
exploreit@grey-space.com.au
+61 (07) 3102 4739
grey-space.com.au
ACN 605 504 763

CLIENT: MARION CONSTRUCTIONS

Vacanti

SITE ADDRESS
4-10 Doig Street, Cleveland, QLD, 4163

#	DATE	DESCRIPTION
C	26/07/21	OFES UPDATE (COLUMNS/GRIDS)
D	19/08/21	CO-ORDINATION AS CLOUDED
E	10/09/21	SERVICES OVERLAY AND AS CLOUDED
F	25/11/21	QS ISSUE
G	25/02/22	FOR TENDER
H	25/03/22	CLIENT & CO-ORDINATION AMENDMENTS AS CLOUDED
I	26/08/22	ISSUE FOR CO-ORDINATION
O	31/08/22	BUILDING APPLICATION

PROJECT
VACANTI MIXED USE DEVELOPMENT
PROJECT, CLEVELAND

TITLE
GENERAL ARRANGEMENT PLAN - LEVEL 1
(RAC & ADMIN SERVICES)

SCALE @ A1
1 : 200
DRAWING No.
160057-WD-0204_0
DATE
31/08/22

FOR CONSTRUCTION


FOR INFORMATION ONLY
REFER 1:100 SERIES FLOOR PLANS FOR CONSTRUCTION INFORMATION

WHILE NOT REQUIRED THIS DRAWING
MAY BE PRINTED IN COLOUR

REFER DRAWING 1203 & 1204 FOR DETAILED RESIDENT ROOM PLANS



1 LEVEL 2 TO 5 PLAN
1:200

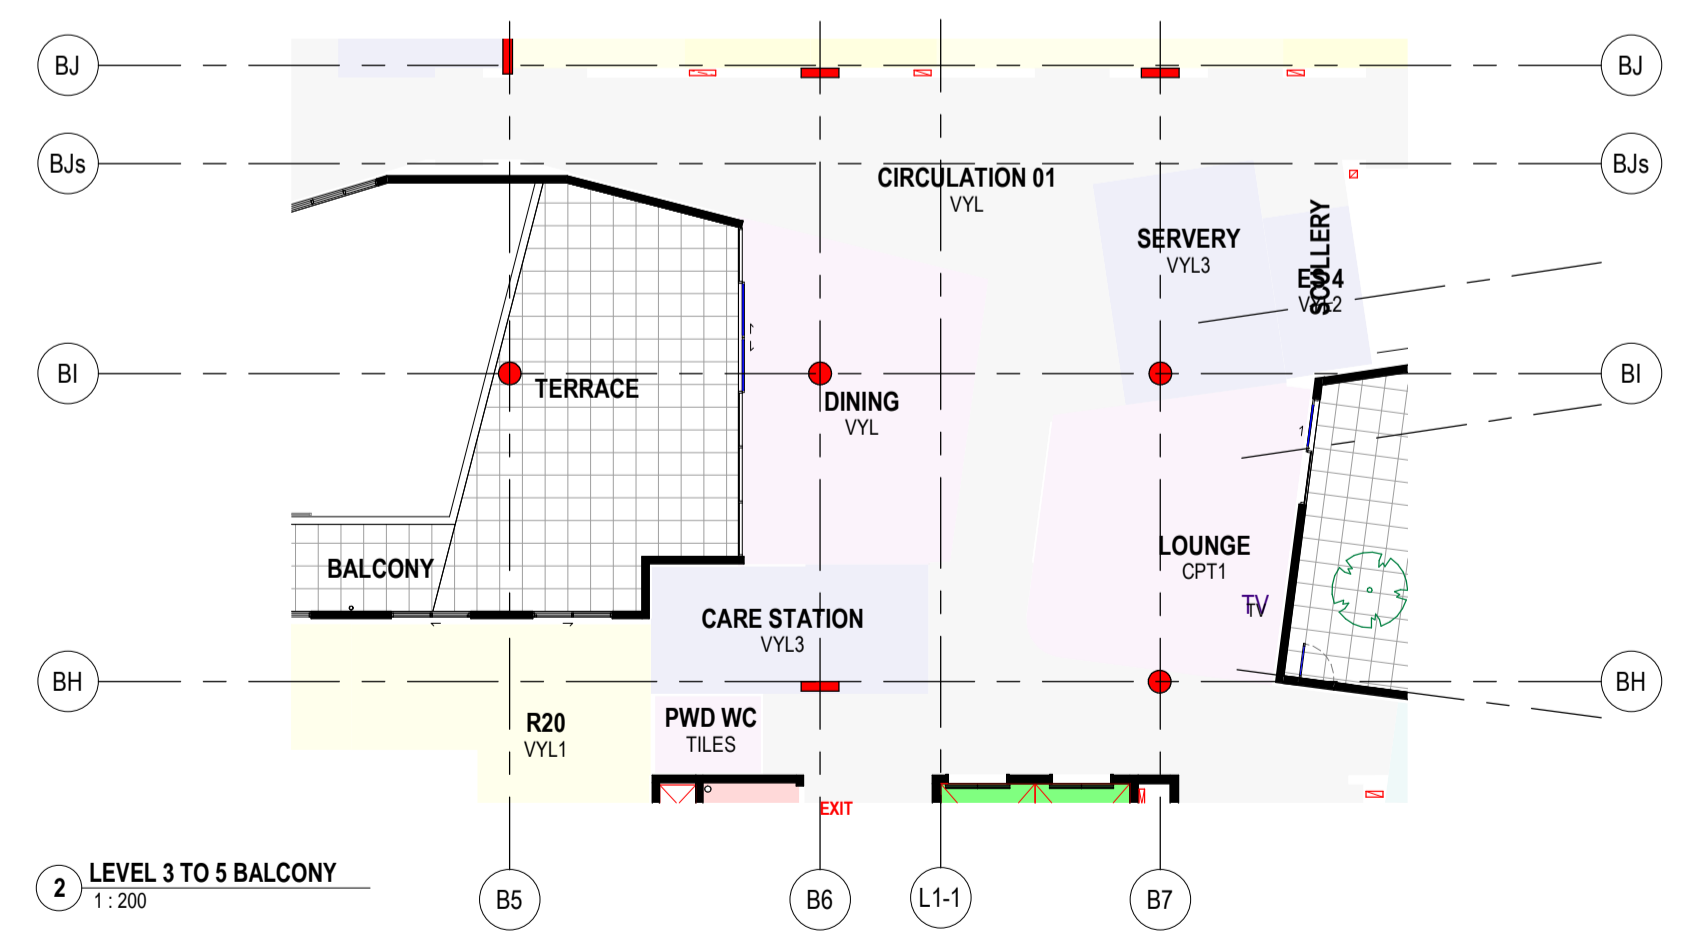

2 LEVEL 3 TO 5 BALCONY
1:200

- APARTMENT
- COMMON
- LIFTS
- LOUNGE
- OPERATIONAL
- RESIDENT
- STAIRS
- STUDIO

THIS DRAWING IS THE PROPERTY OF GREY SPACE AND MAY NOT BE COPIED, REPRODUCED WHOLLY OR IN PART, WITHOUT THE EXPRESS PERMISSION OF GREY SPACE. INFRINGEMENT IN ANY WAY MAY RESULT IN LEGAL ACTION.
 2. TYPICALLY CONSTRUCTION DRAWINGS CAN BE PRINTED IN BLACK & WHITE UNLESS NOTED OTHERWISE ON THE SHEET.
 3. THIS DRAWING MAY CONTAIN CONSULTANT DRAWING OVERLAYS FOR COORDINATION AND SHOULD BE CONSIDERED INFORMATION ONLY. REFER CONSULTANT DRAWINGS FOR MORE DETAIL.

Grey Space
Architecture+

Grey Space
exploreit@grey-space.com.au
+61 (07) 3102 4739
grey-space.com.au
ACN 605 504 763

CLIENT: MARJON CONSTRUCTIONS

SITE ADDRESS
4-10 Doig Street, Cleveland, QLD, 4163

#	DATE	DESCRIPTION
A	11/06/21	CONSULTANT CO-ORDINATION
B	09/07/21	PRELIMINARY
C	26/07/21	QFES UPDATE (COLUMNS/GRIDS)
D	19/08/21	CO-ORDINATION AS CLOUDED
E	10/09/21	SERVICES OVERLAY AND AS CLOUDED
F	25/11/21	QS ISSUE
G	25/02/22	FOR TENDER
H	26/08/22	ISSUE FOR CO-ORDINATION
I	31/08/22	BUILDING APPLICATION


PROJECT
VACENTI MIXED USE DEVELOPMENT
PROJECT, CLEVELAND

TITLE
GENERAL ARRANGEMENT PLAN - LEVEL 2
TO 5 (RAC)
SCALE @ A1
1:200
DRAWING No.
160057-WD-0205_0
DATE
31/08/22

FOR INFORMATION ONLY
REFER 1:100 SERIES FLOOR PLANS FOR CONSTRUCTION INFORMATION

WHILE NOT REQUIRED THIS DRAWING
MAY BE PRINTED IN COLOUR

FOR CONSTRUCTION

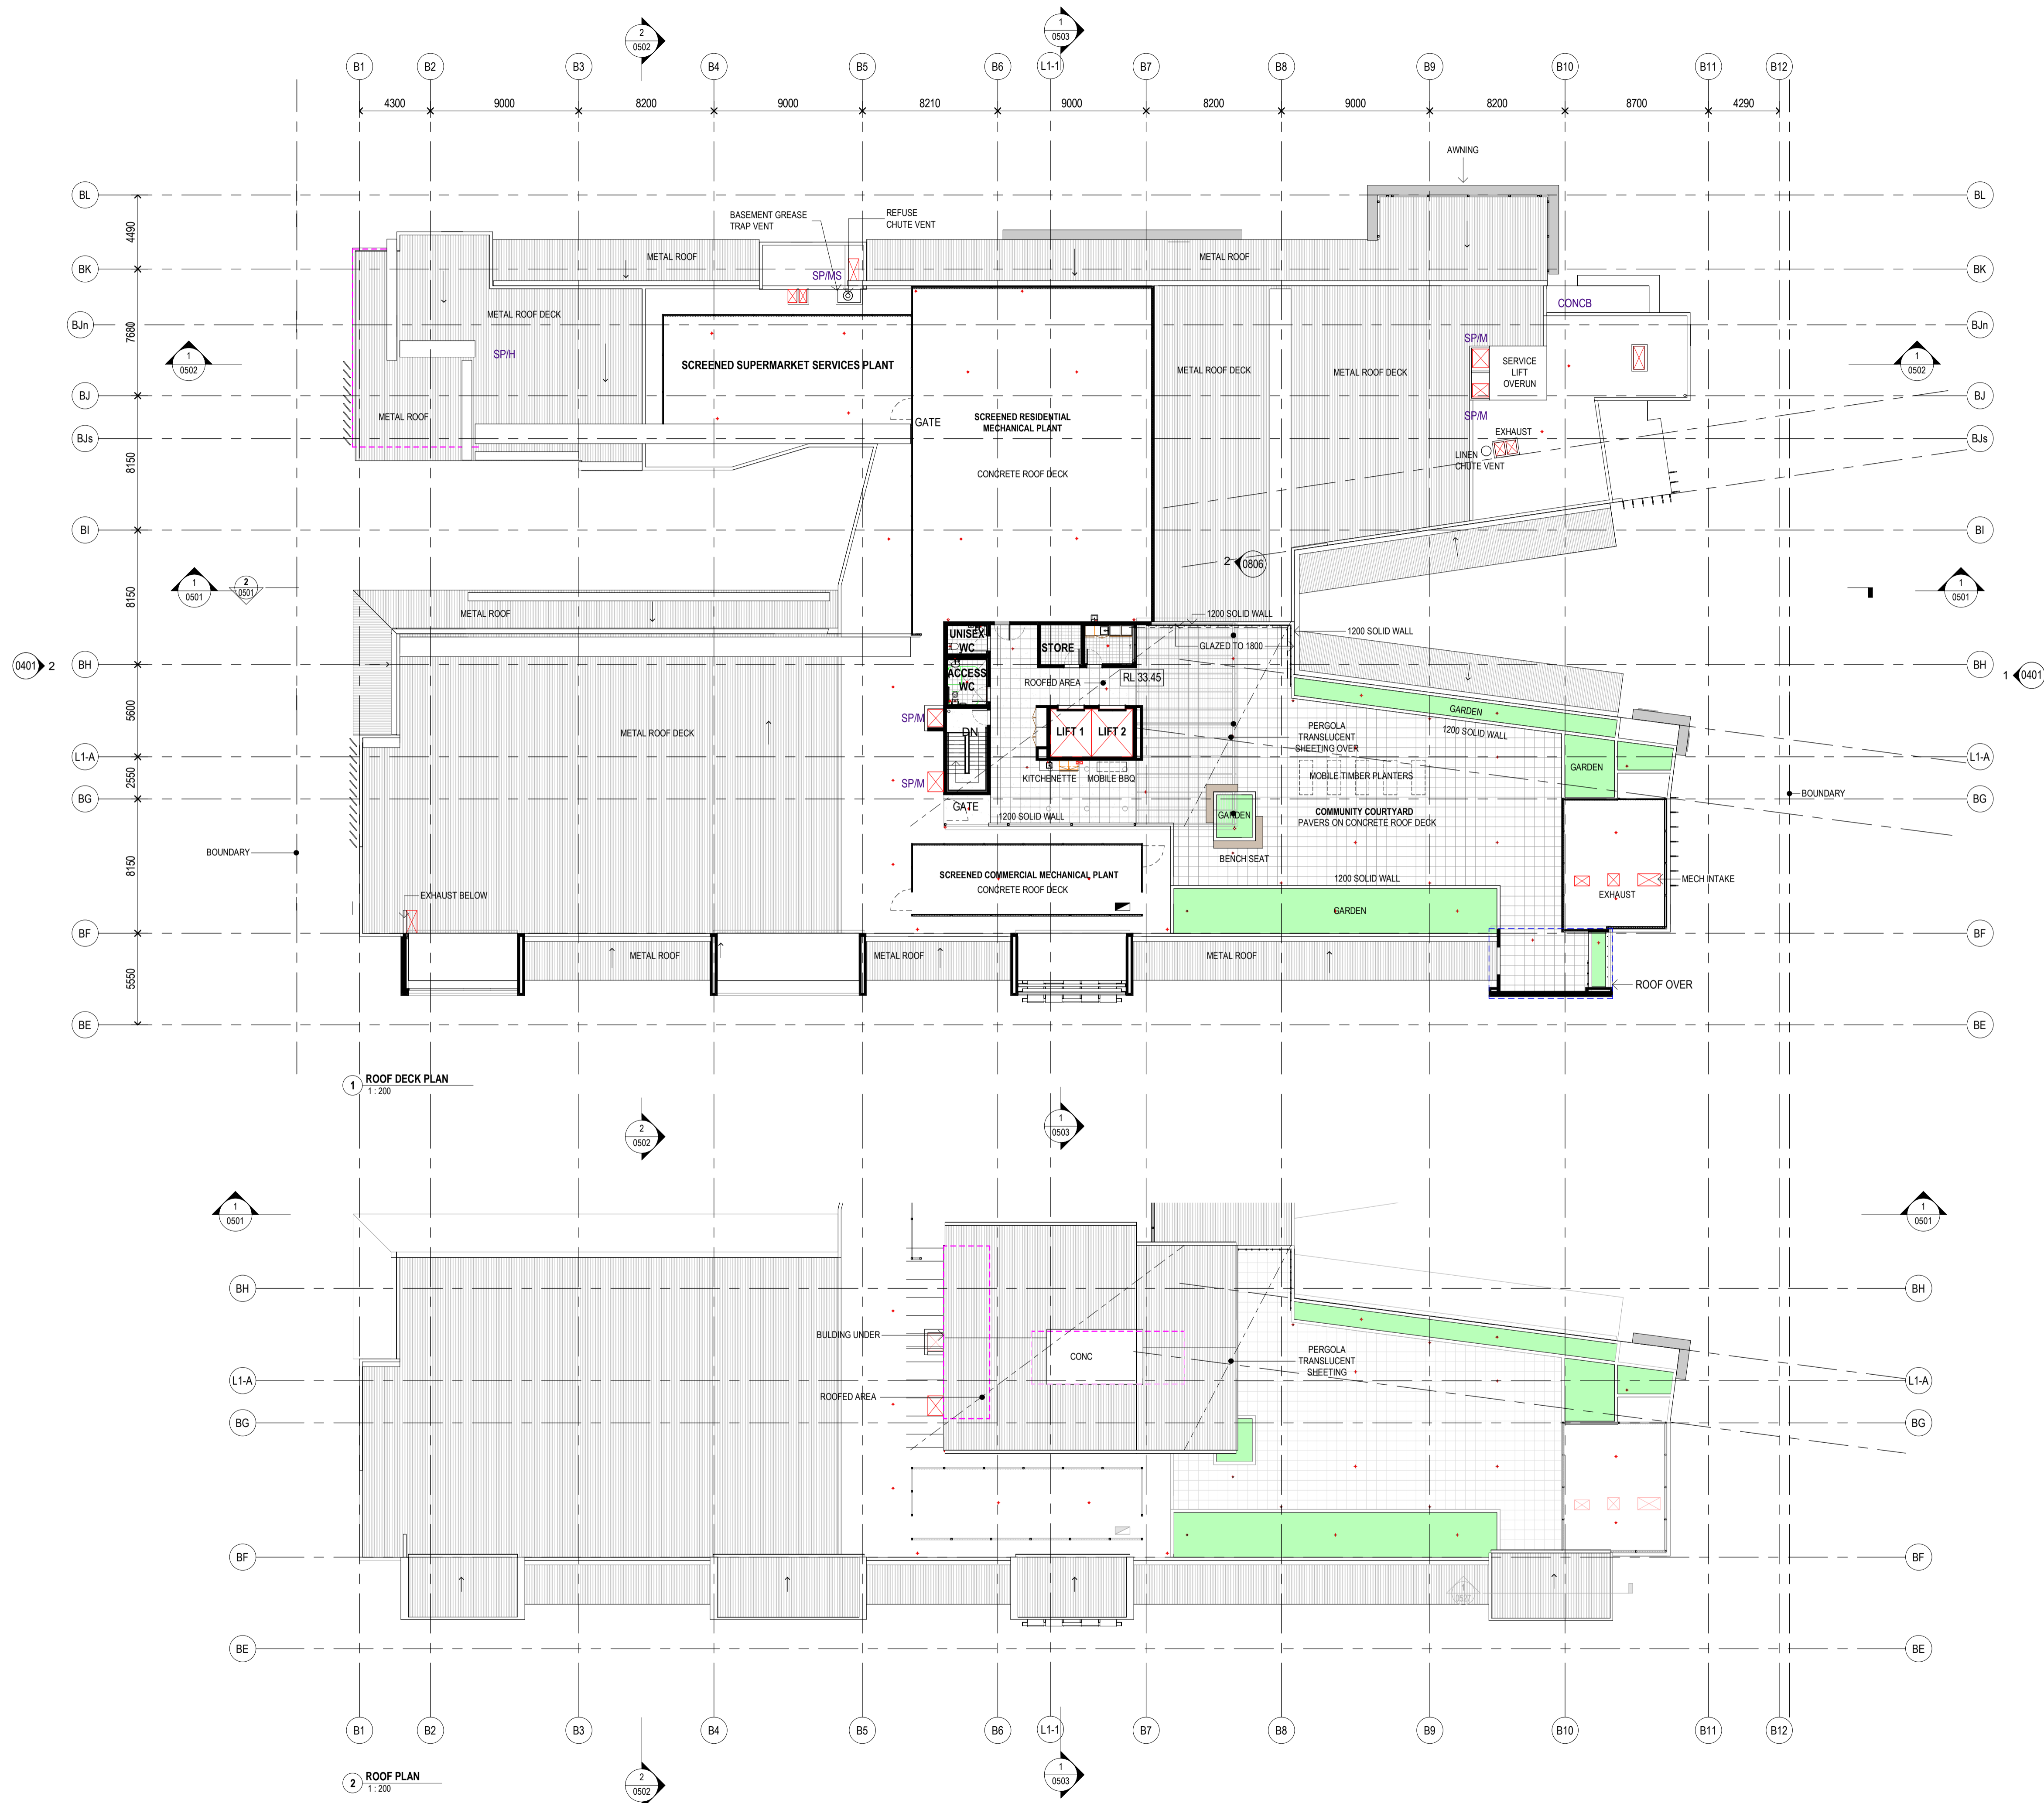

FOR INFORMATION ONLY
REFER 1:100 SERIES FLOOR PLANS FOR CONSTRUCTION INFORMATION

1. THIS DESIGN IS THE PROPERTY OF GREY SPACE AND MAY NOT BE USED, COPIED, OR REPRODUCED WHOLLY OR IN PART, WITHOUT THE EXPRESS PERMISSION OF GREY SPACE. INFRINGEMENT IN ANY WAY MAY RESULT IN LEGAL ACTION.
2. TYPICALLY CONSTRUCTION DRAWINGS CAN BE PRINTED IN BLACK & WHITE UNLESS NOTED OTHERWISE ON THE SHEET.
3. THIS DRAWING MAY CONTAIN CONSULTANT DRAWING OVERLAYS FOR COORDINATION AND SHOULD BE CONSIDERED INFORMATION ONLY. REFER CONSULTANT DRAWINGS FOR MORE DETAIL.



Grey Space
Architecture+

Grey Space
exploreit@grey-space.com.au
+61 (07) 3102 4739
grey-space.com.au
ACN 605 504 763

CLIENT: MARJON CONSTRUCTIONS



SITE ADDRESS
4-10 Doig Street, Cleveland, QLD, 4163



#	DATE	DESCRIPTION
A	11/06/21	CONSULTANT CO-ORDINATION
B	09/07/21	PRELIMINARY
C	26/07/21	QFS UPDATE (COLUMNS/GRIDS)
D	19/08/21	CO-ORDINATION AS CLOUDED
E	10/09/21	SERVICES OVERLAY AND AS CLOUDED
F	25/11/21	QS ISSUE
G	25/02/22	FOR TENDER
H	26/08/22	ISSUE FOR CO-ORDINATION
O	31/08/22	BUILDING APPLICATION

PROJECT
VACENTI MIXED USE DEVELOPMENT
PROJECT, CLEVELAND

TITLE
GENERAL ARRANGEMENT PLAN - ROOF
DECK AND ROOF PLAN

SCALE @ A1
1:200
DRAWING No.
160057-WD-0209_0
DATE
31/08/22

FOR CONSTRUCTION